


# STEEP SLOPE TABLE

MARK	HEIGHT OF SLOPE >40%
A	260 - 245 = 15'
B	260 - 246 = 14'
C	260 - 248 = 12'
D	260 - 248 = 12'
E	258 - 249 = 9'
F	256 - 249 = 7'


FOUND REBAR W/CAP, LS  
9834, 0.45'S X 0.08'E OF  
PROP COR

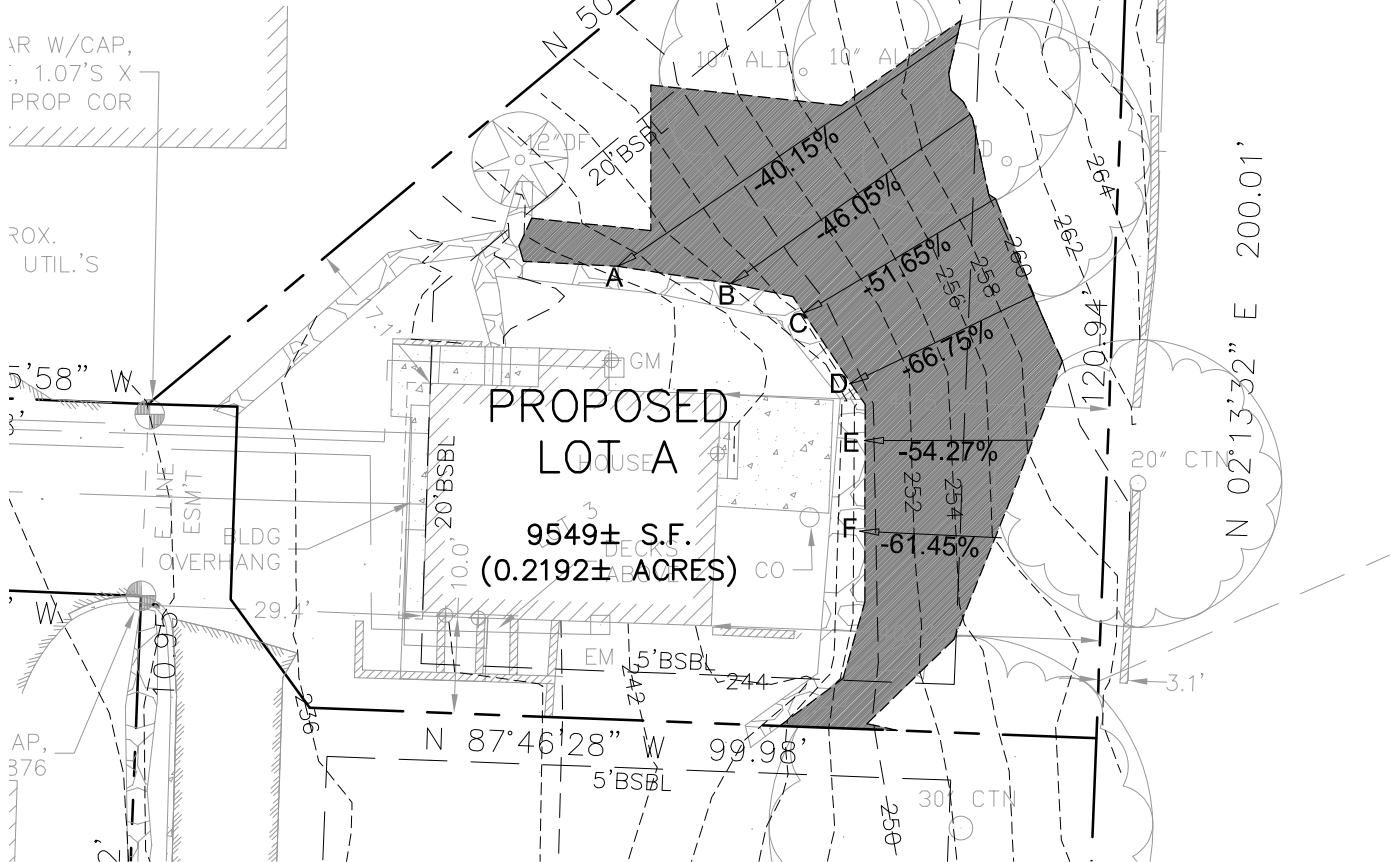


1

## SLOPE PLAN

SCALE: 1" = 20'

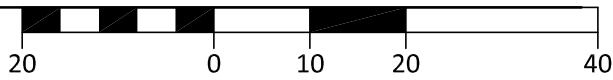

LEGEND	
	LIMITS OF STEEP SLOPE

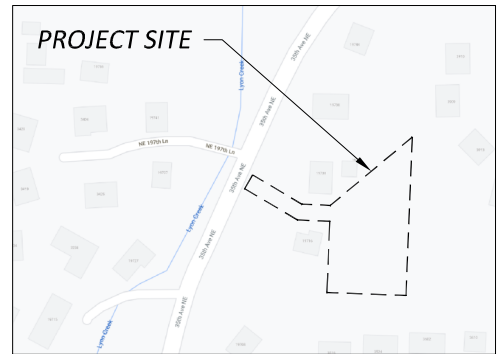

**ENGINEERING**  
250 4TH AVE. S., SUITE 200  
EDMONDS, WASHINGTON 98020  
PHONE (425) 778-8500  
FAX (425) 778-5536

SPITZENBERG RETAINING WALLS  
13734 35TH AVE NE  
LAKE FOREST PARK, WA 980155

TITLE  
**SLOPE PLAN**

DATE	08/24/21
PROJECT NO.	20168.20
SCALE	1" = 20'
DRAWN BY	BJL
CHECKED BY	ATD
APPROVED BY	CAG

SHEET  
-