
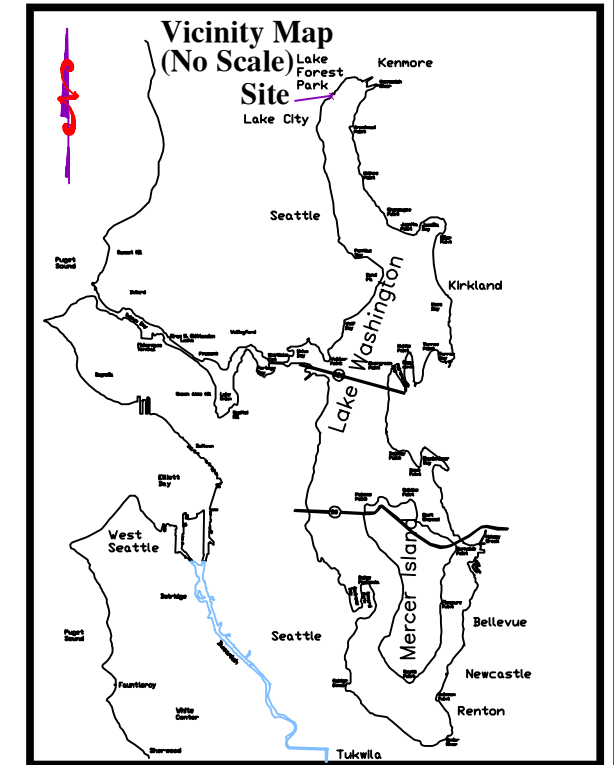


Ashley Shoreline Design & Permitting

16412 NE 10th Place
 Bellevue, Washington 98008-3707
 Phone: (425) 957-9381
 greg@shoreline-permitting.com


DRAWING BY: Gregory W. Ashley
 Proprietary Information. This drawing contains confidential and / or privileged information which is intended for use by specific licensed individuals only. Any copying, disclosure, or dissemination of this communication is prohibited. All Designs Copyright 2018
 Ashley Shoreline Design & Permitting *****www.shoreline-permitting.com

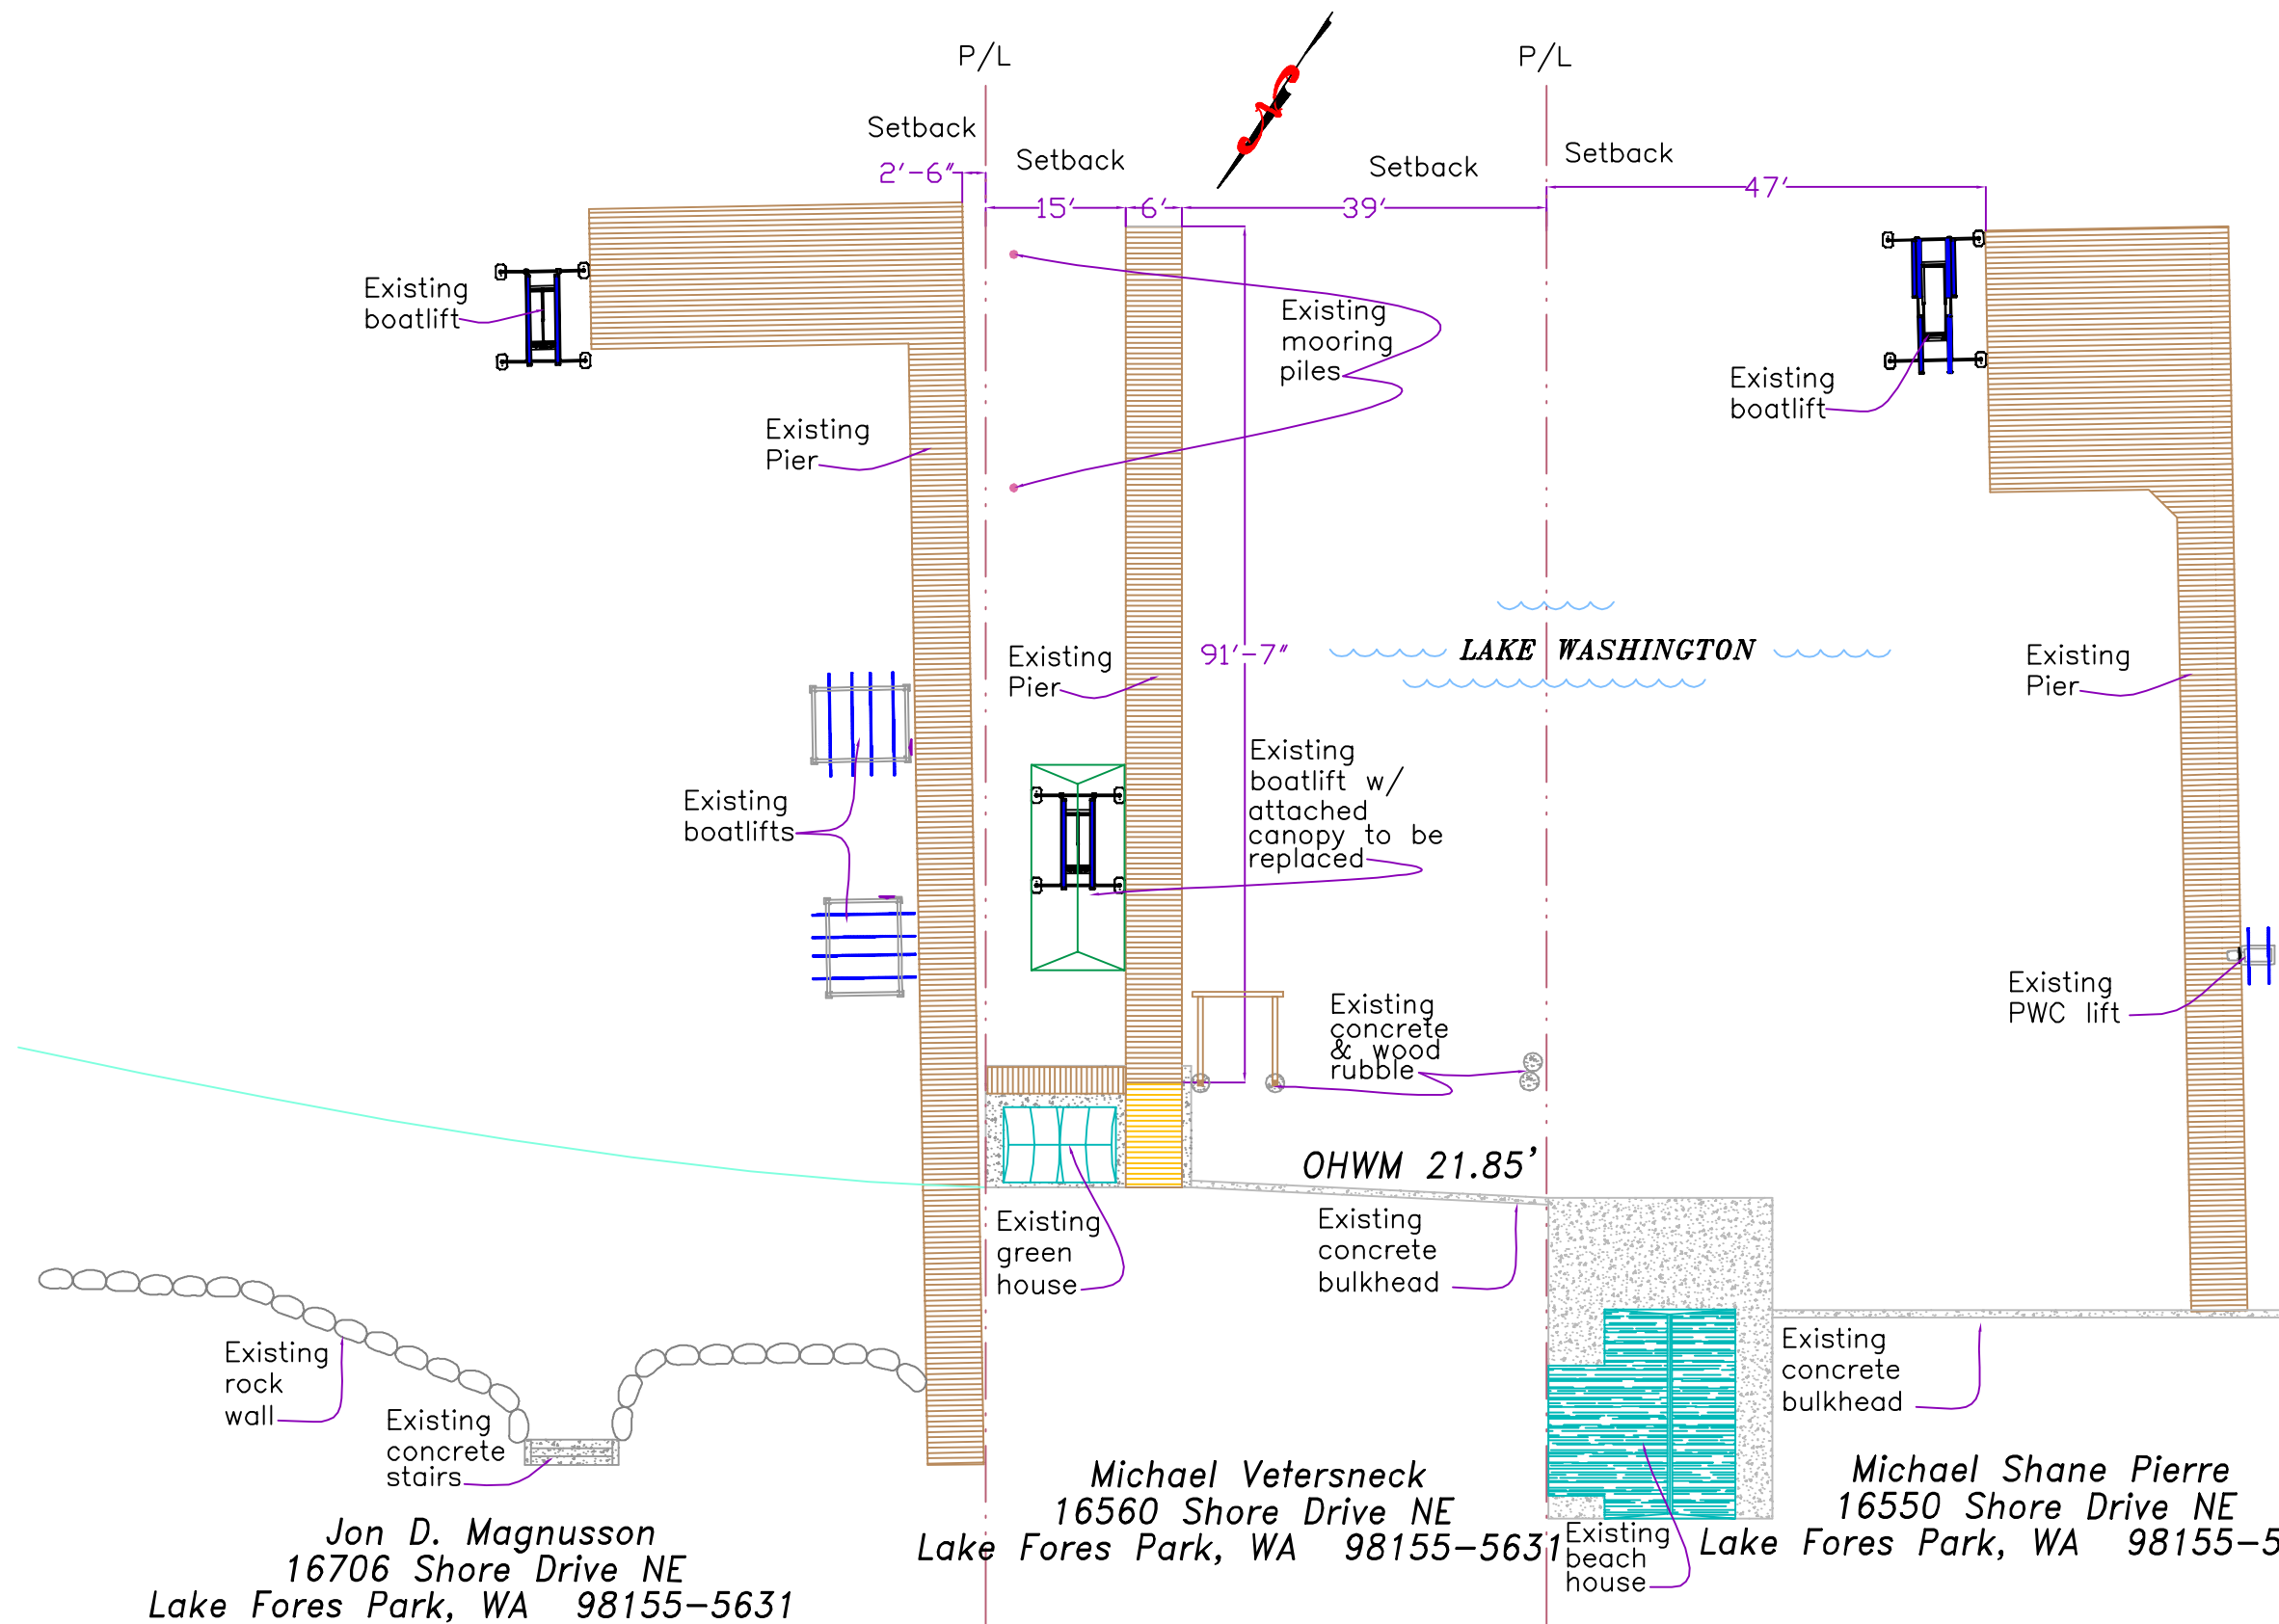

Jon D. Magnusson
 16706 Shore Drive NE
 Lake Fores Park, WA 98155-5631

Michael Vetersneck
 16560 Shore Drive NE
 Lake Fores Park, WA 98155-5631

Michael Shane Pierre
 16550 Shore Drive NE
 Lake Fores Park, WA 98155-5631


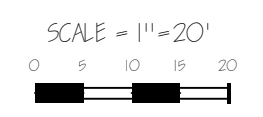


SHORELINE PROJECT FOR :	MichaelVetersneck 15650 Shore Drive NE Lake Forest Park, WA 98155-5631	LOCATION: Lake Washington LAT: 47° 44' 56" North LONG: -122° 16' 48" West LENGTH FROM OHWM: N/A	DATUM: COE 1913 SQ. FT. : N/A	PROJECT DESCRIPTION: Replace and relocate existing freestanding portable boatlift and attached canopy. Canopy to be made of translucent material. DATE: 2/28/2018
PAGE: 1 of 3				

Ashley Shoreline Design & Permitting

16412 NE 10th Place
 Bellevue, Washington 98008-3707
 Phone: (425) 957-9381
 greg@shoreline-permitting.com

DRAWING BY: Gregory W. Ashley
 Proprietary Information. This drawing contains confidential and / or privileged information which is intended for use by specific licensed individuals only. Any copying, disclosure, or dissemination of this communication is prohibited. All Designs Copyright 2018
 Ashley Shoreline Design & Permitting *****www.shoreline-permitting.com

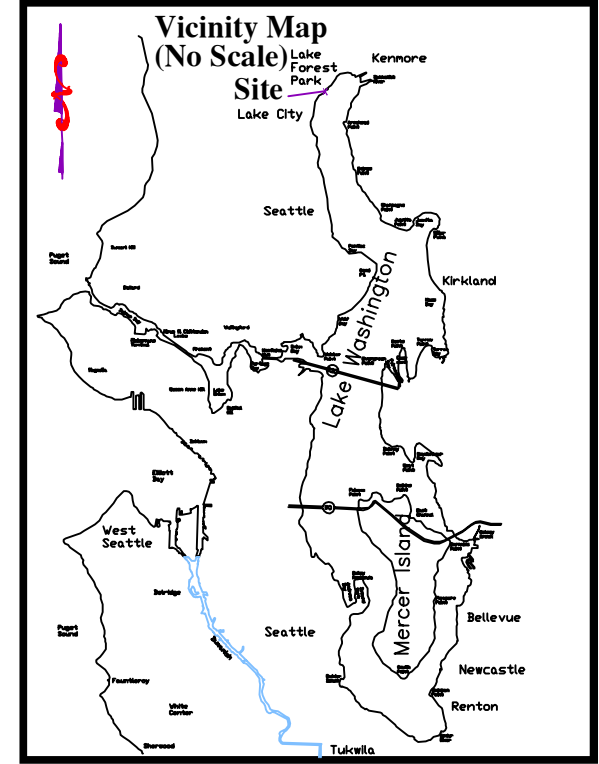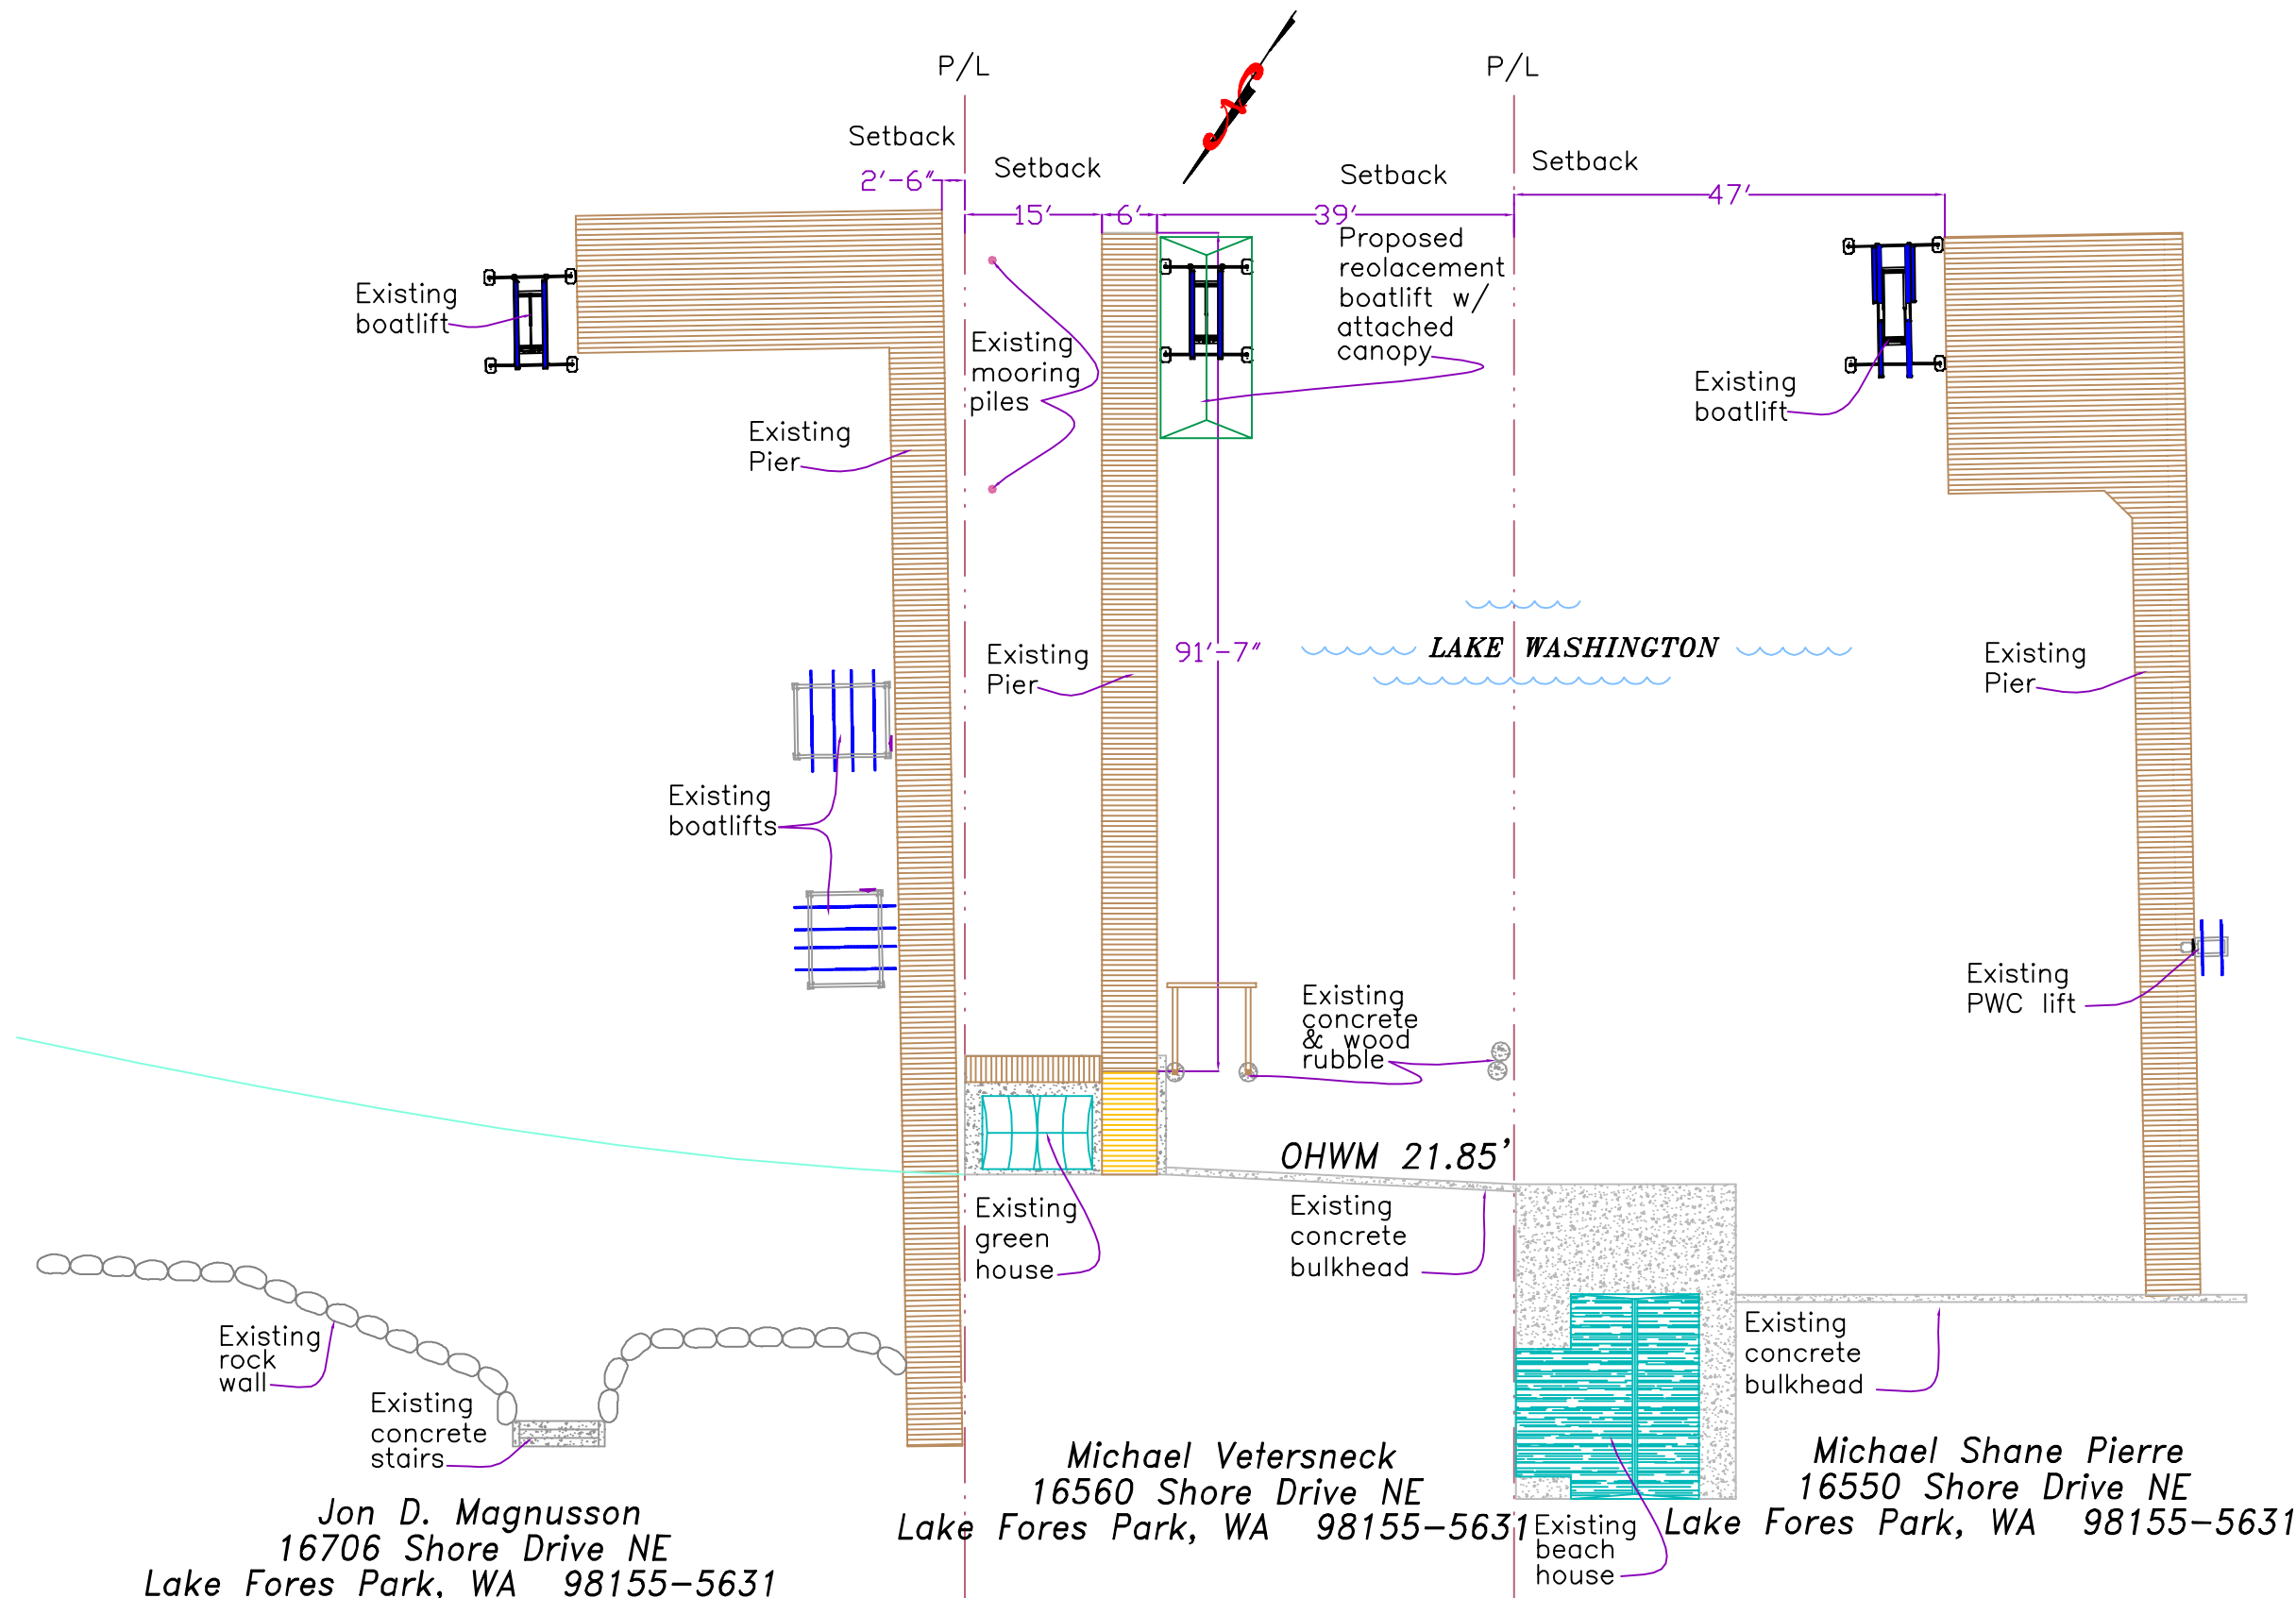

SCALE = 1" = 20'
 0 5 10 15 20

Jon D. Magnusson
 16706 Shore Drive NE
 Lake Fores Park, WA 98155-5631

Michael Veteransneck
 16560 Shore Drive NE
 Lake Fores Park, WA 98155-5631

Michael Shane Pierre
 16550 Shore Drive NE
 Lake Fores Park, WA 98155-5631

SHORELINE PROJECT FOR :	MichaelVeterneck 15650 Shore Drive NE Lake Forest Park, WA 98155-5631	LOCATION: Lake Washington LAT: 47° 44' 56" North LONG: -122° 16' 48" West LENGTH FROM OHWM: N/A	DATUM: COE 1913 SQ. FT. : N/A	PROJECT DESCRIPTION: Replace and relocate existing freestanding portable boatlift and attached canopy. Canopy to be made of translucent material. DATE: 2/28/2018
PAGE:	2 of 3			

