


BLK.

TBM = R/R SPIKE IN POWER
ELEV = 39.49 (NAVD 1988)

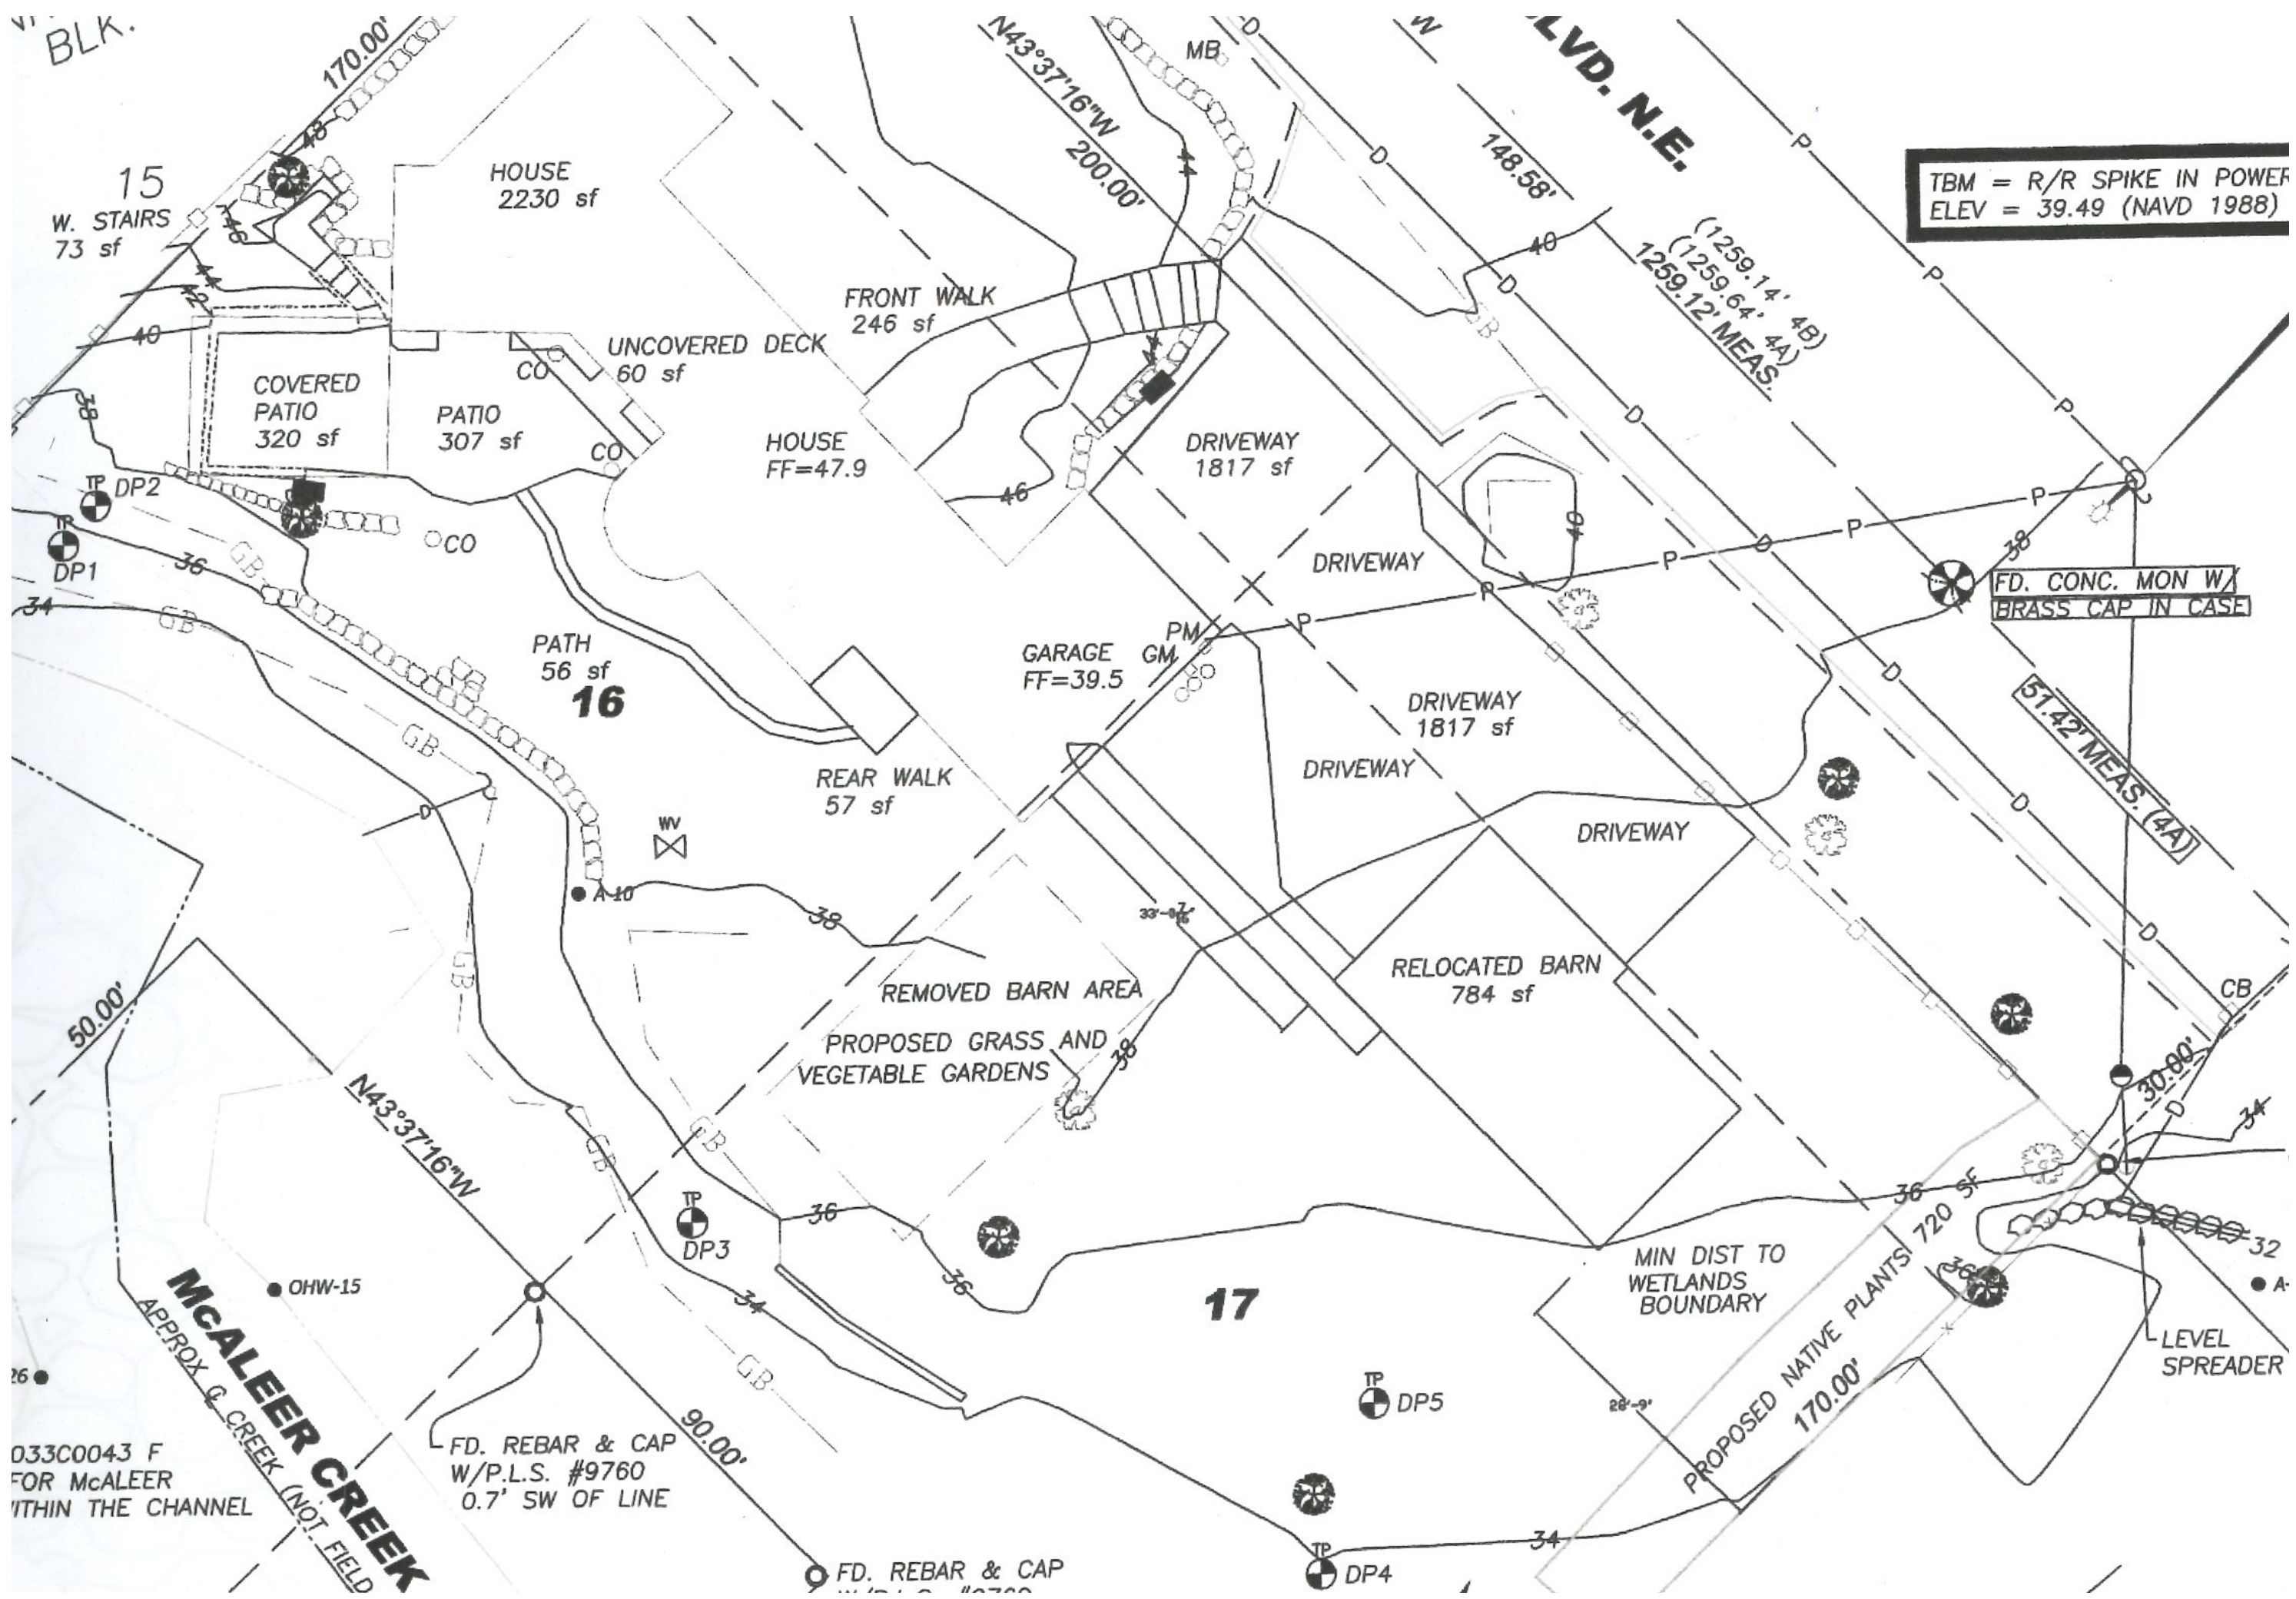

033C0043 F
FOR McALEER
WITHIN THE CHANNEL

FD. REBAR & CAP
W/P.L.S. #9760
0.7' SW OF LINE

FD. REBAR & CAP
W/P.L.S. #9760

MCALEER CREEK
APPROX. C. CREEK (NOT FIELD)